


This document must not be copied, changed or used by third party without ABO ENERGY written permission

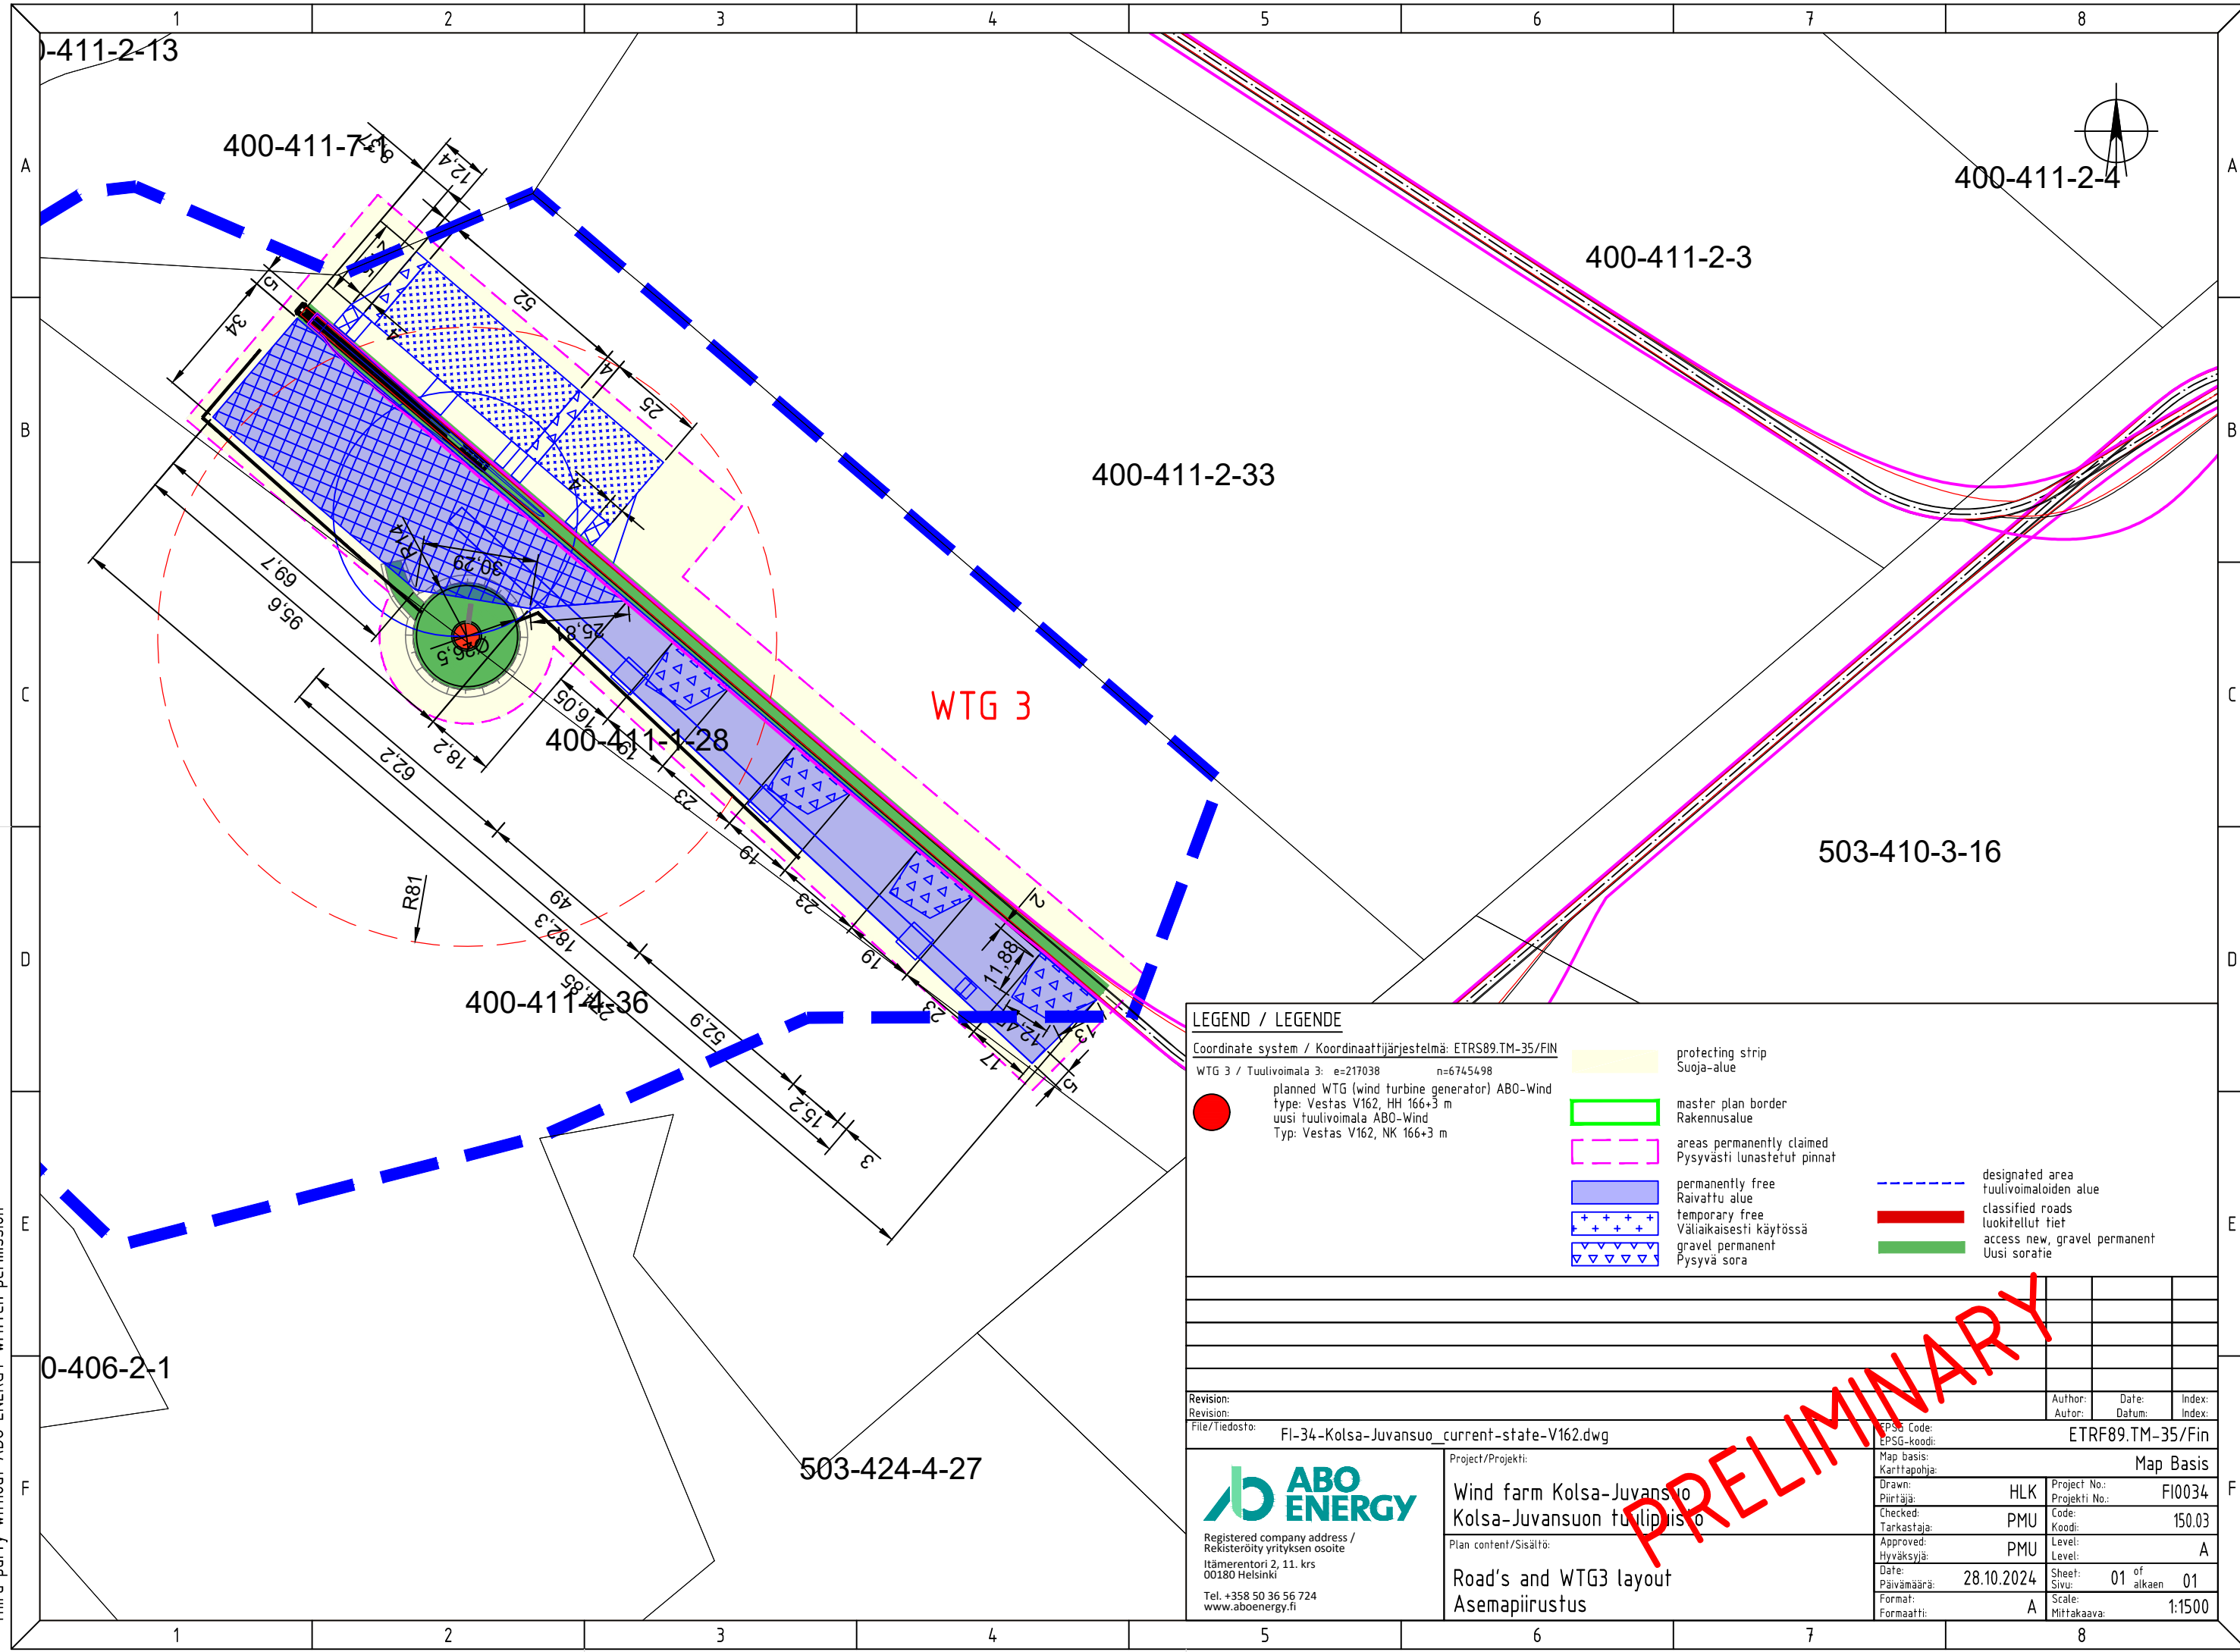

LEGEND / LEGENDE	
Coordinate system / Koordinaattijärjestelmä: ETRS89.TM-35/FIN	
WTG 3 / Tuulivoimala 3: e=217038 n=6745498	
planned WTG (wind turbine generator) ABO-Wind type: Vestas V162, HH 166+3 m uusi tuulivoimala ABO-Wind Typ: Vestas V162, NK 166+3 m	
	protecting strip Suoja-alue
	master plan border Rakennusalue
	areas permanently claimed Pysyvästi lunastetut pinnat
	permanently free Raivattu alue
	temporary free Väliaikaisesti käytössä
	gravel permanent Pysyvä sora
	designated area tuulivoimatoiden alue
	classified roads luokitellut tiet
	access new, gravel permanent Uusi soratie

Revision:		Author:		Date:		Index:	
Revision:		Autor:		Datum:		Index:	
File/Tiedosto:	FI-34-Kolsa-Juvansuo_current-state-V162.dwg		EPSG Code:	ETRS89.TM-35/Fin			
			Map basis:	Map Basis			
			Cartographer:				
			Drawn:	HLK	Project No.:	F10034	
			Checked:	PMU	Code:	150.03	
			Approved:	PMU	Level:	A	
			Date:	28.10.2024	Sheet:	01 of 01	
			Formaat:	A	Scale:	1:1500	
			Formaatti:	A	Mittakaava:	1:1500	

ABO ENERGY

Registered company address /
Rekisteröity yrityksen osoite
Itämerentori 2, 11. krs
00180 Helsinki
Tel. +358 50 36 56 724
www.aboenergy.fi

Project/Projekt:
Wind farm Kolsa-Juvansuo
Kolsa-Juvansuon tuulivoimala

Plan content/Sisältö:
Road's and WTG3 layout
Asemapiirustus

PRELIMINARY